



GUIDA ALL'ESERCITAZIONE



















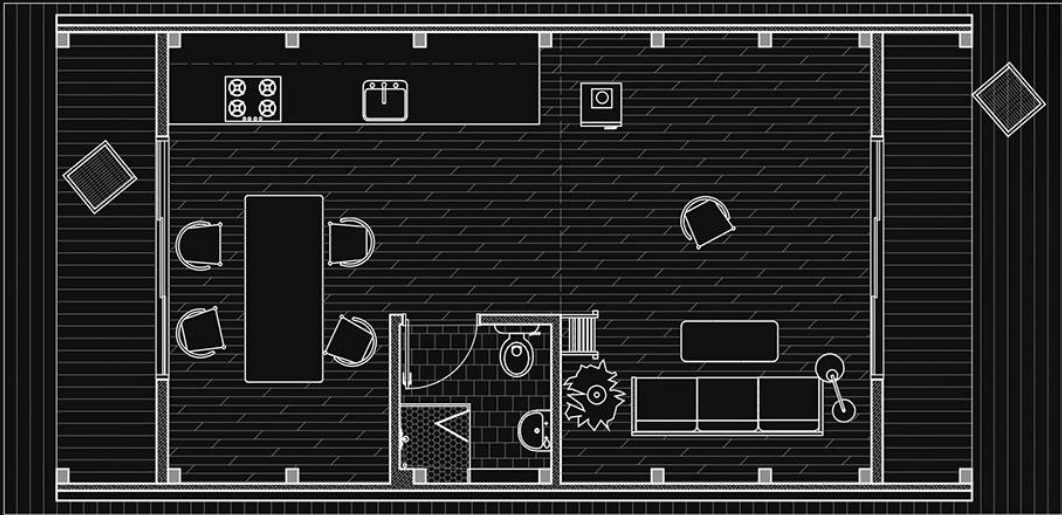


1F floor plan

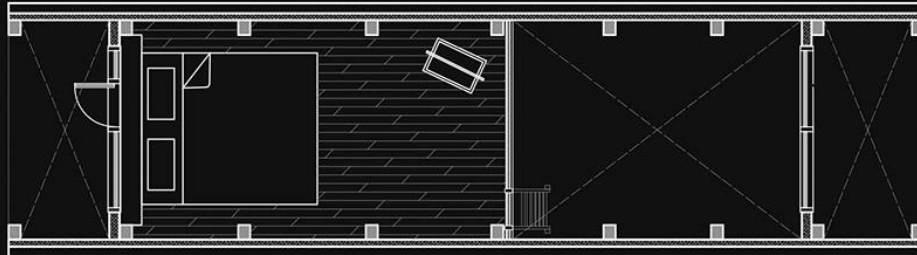

2F floor plan

NF | NORTHERN
FOREST

Web: www.nilton.co.uk
Email: mail@nilton.co.uk
Behance: www.behance.net/northernforest

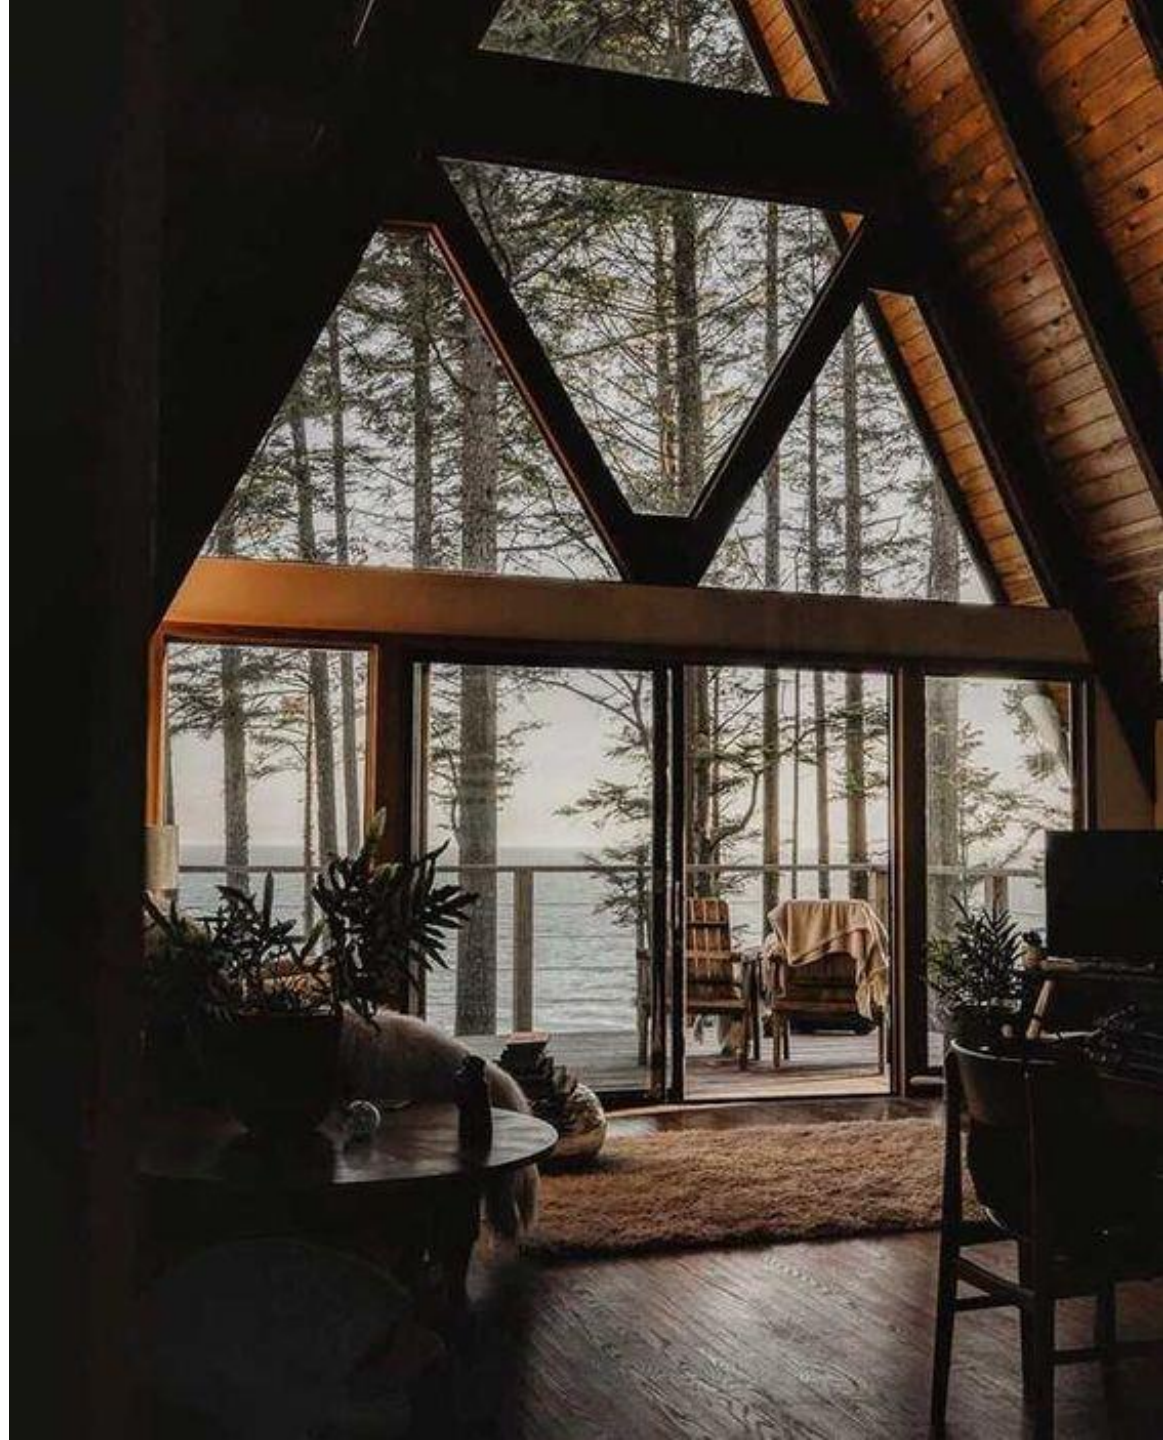







































Планировка.Первый этаж. С тамбуром.

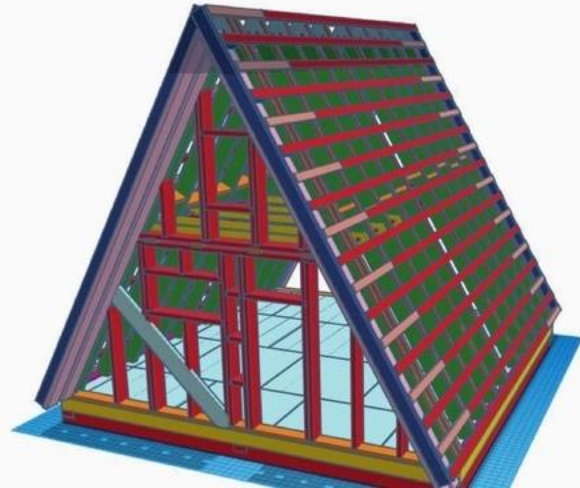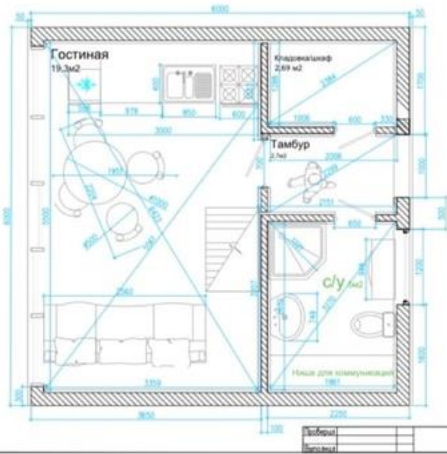


Коспарев_Арсений_Сергеевич А_Frame_Russian

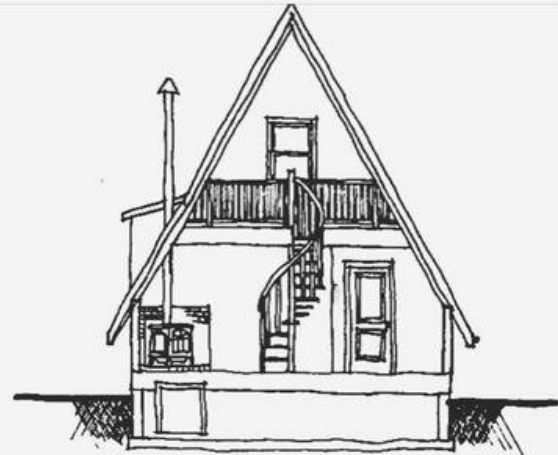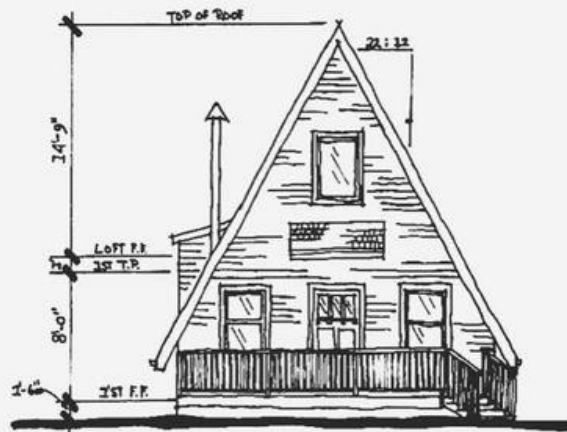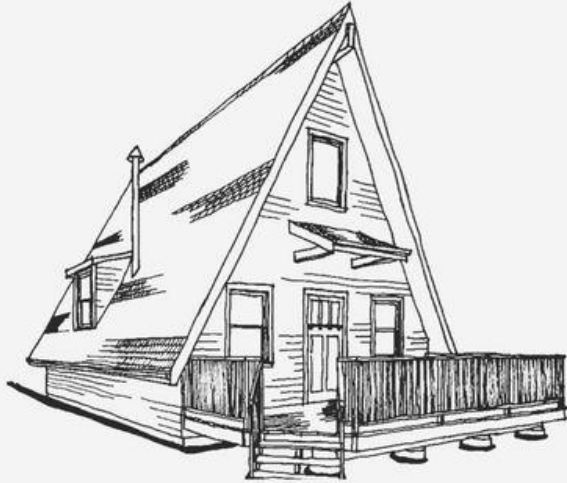

SECTION A-A

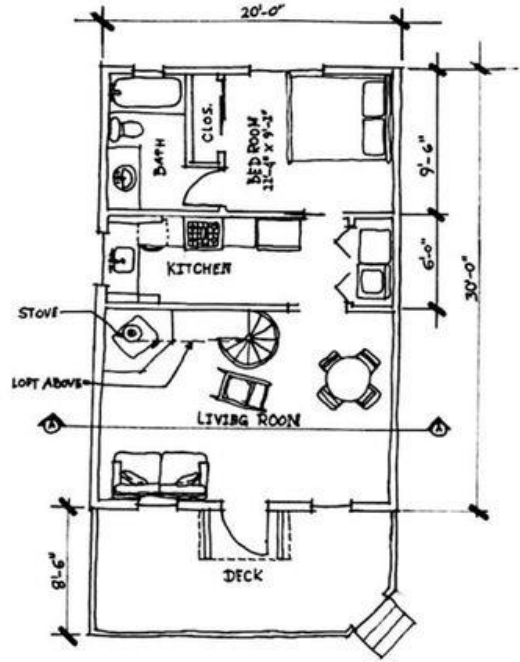


FIRST FLOOR PLAN
SCALE: 1/4" = 1'-0"

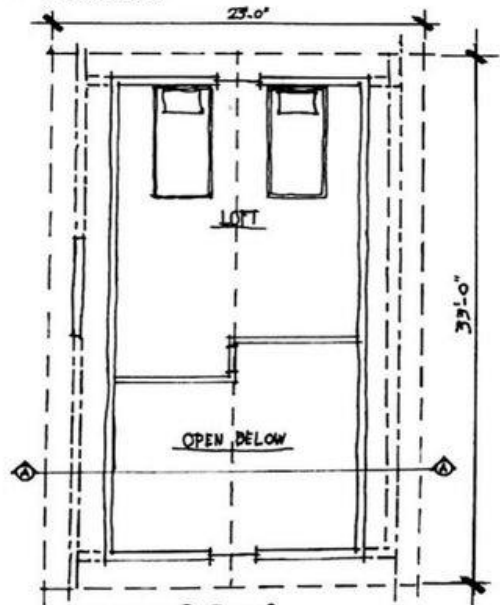


LOFT FLOOR PLAN
SCALE: 1/4" = 1'-0"

Piano Terra

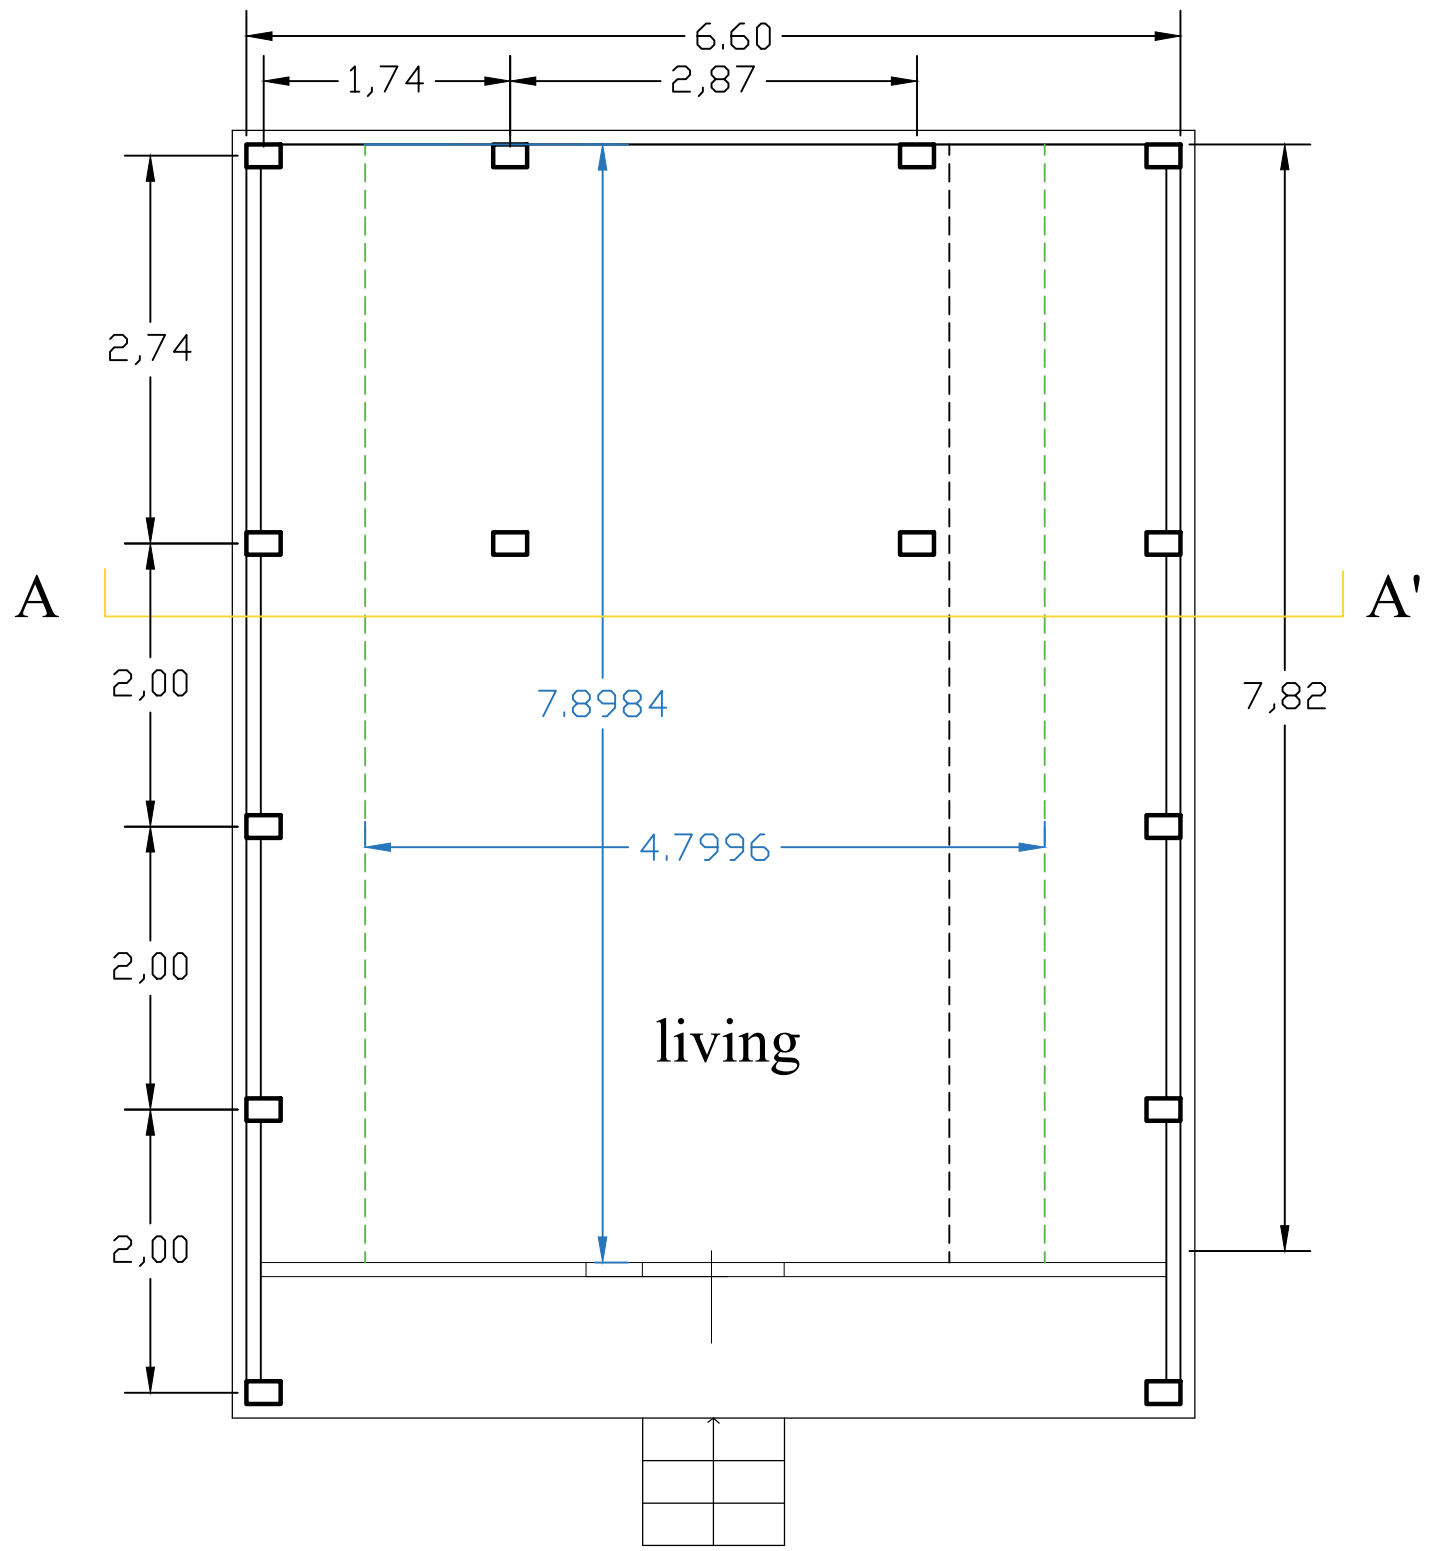

b

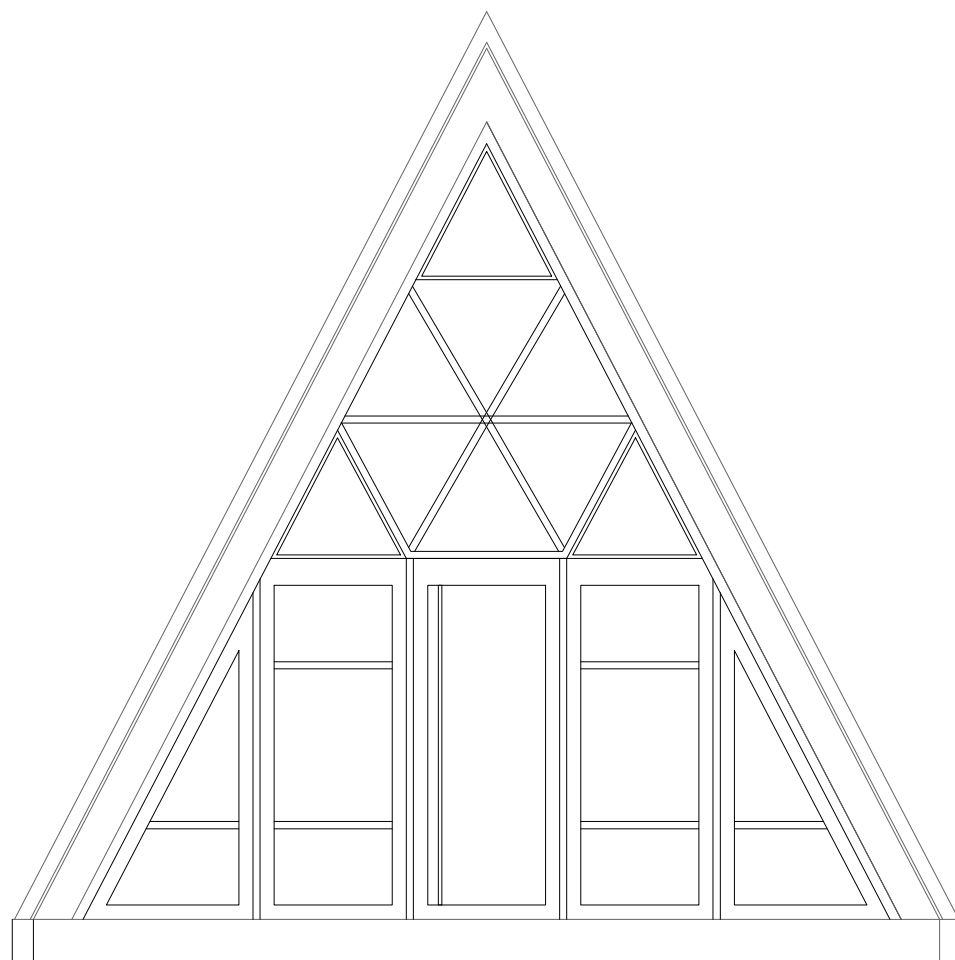

Prospetto - b

Primo Piano

